


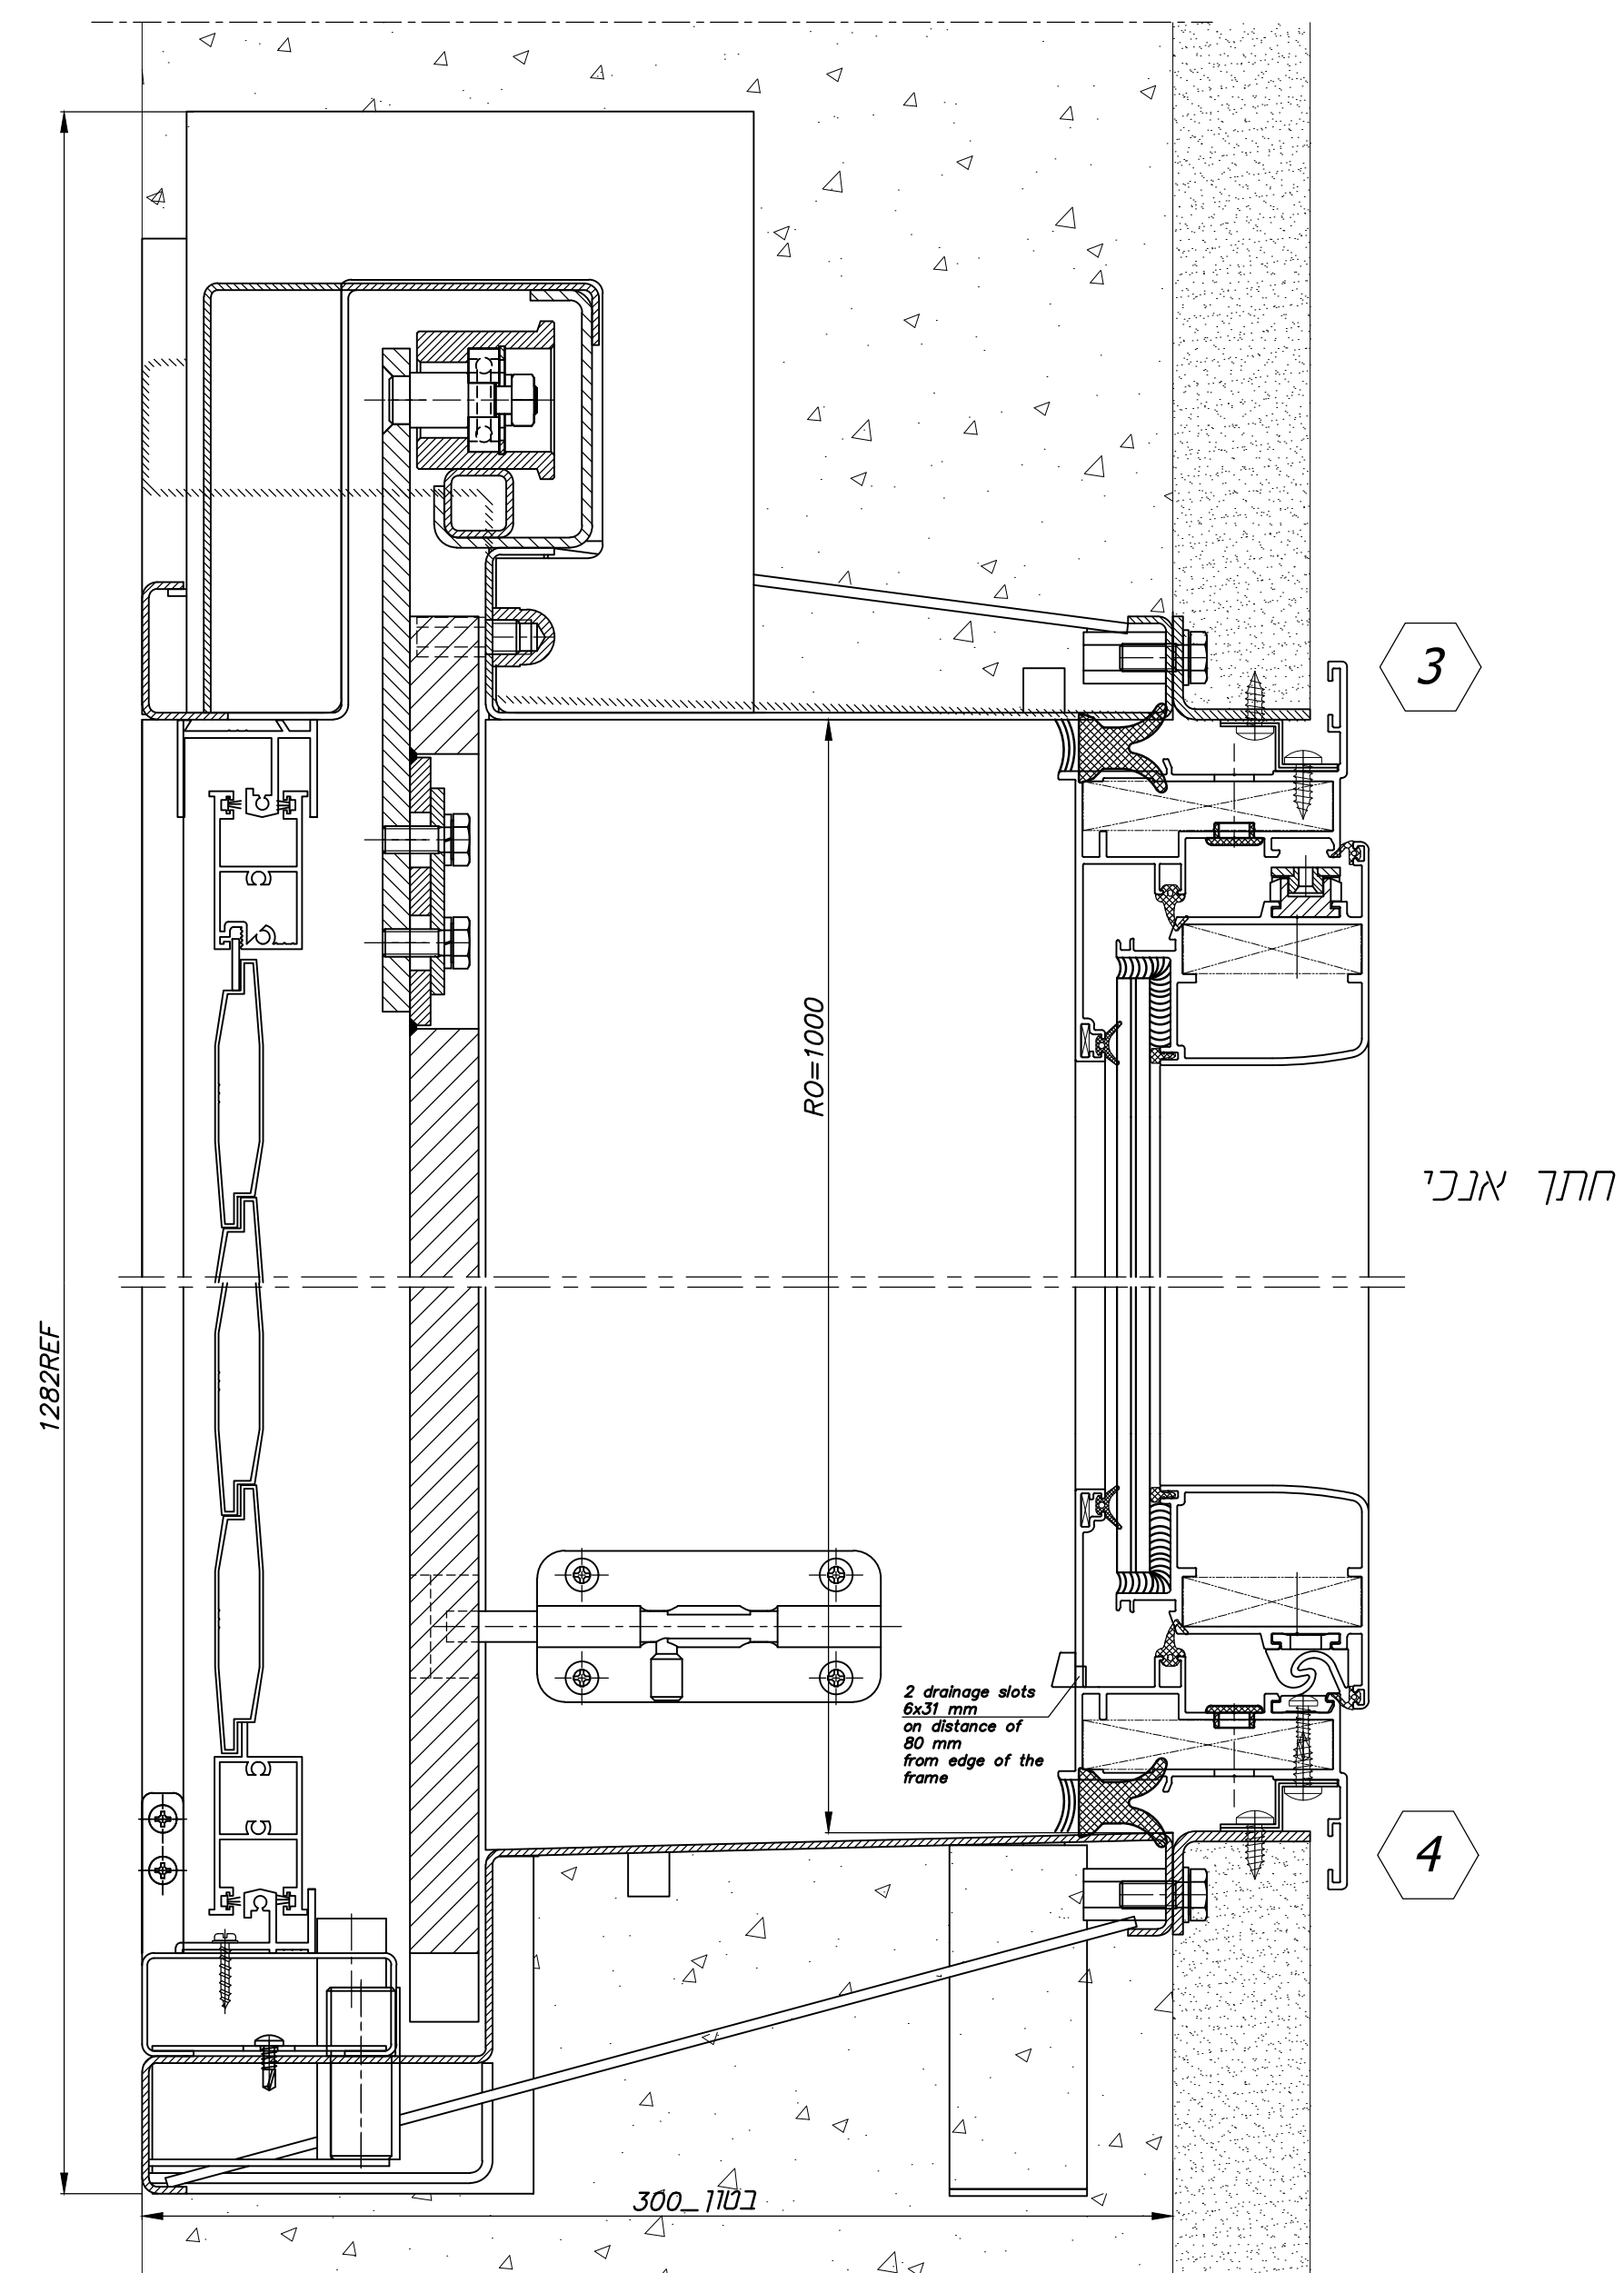
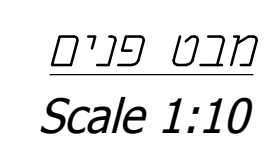


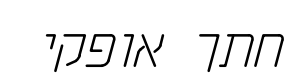


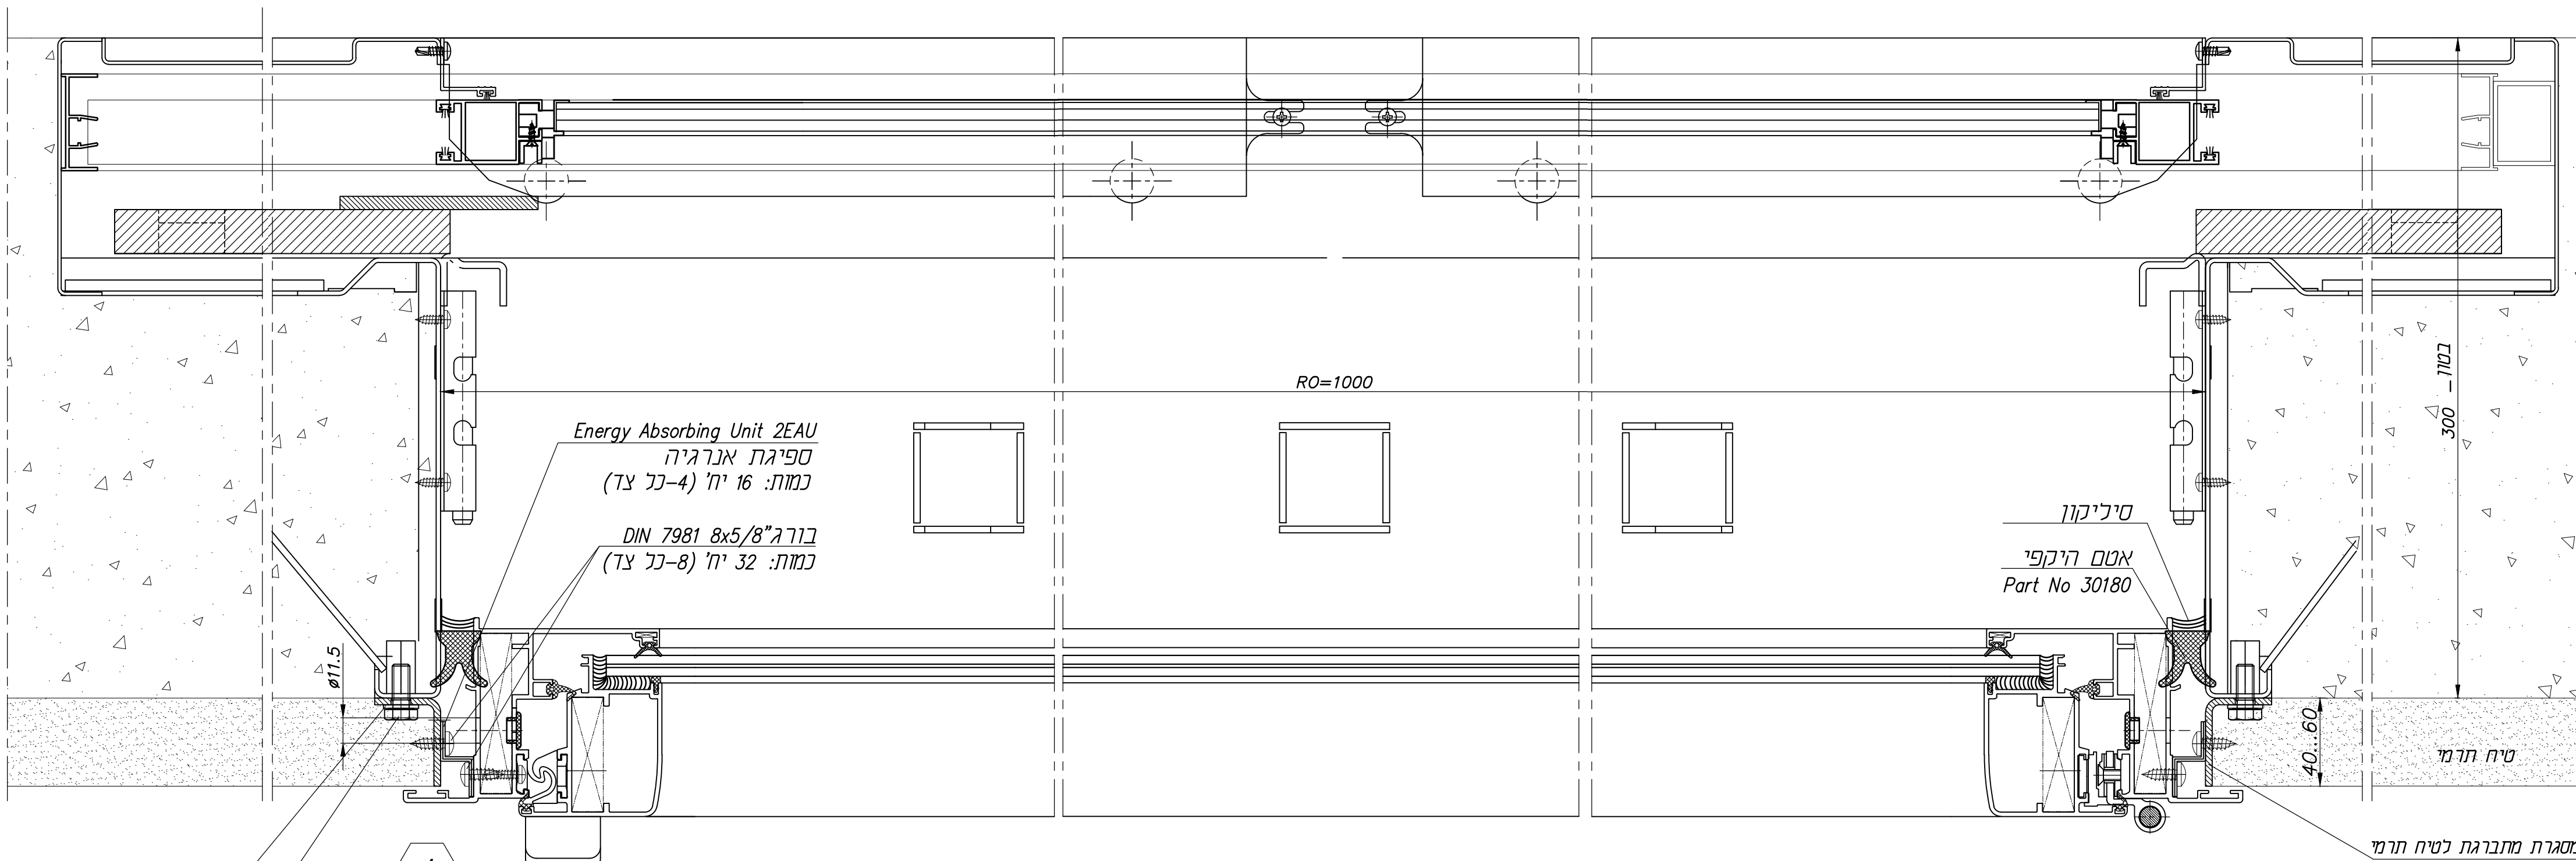

חַתָּךְ אוֹפֵקִי

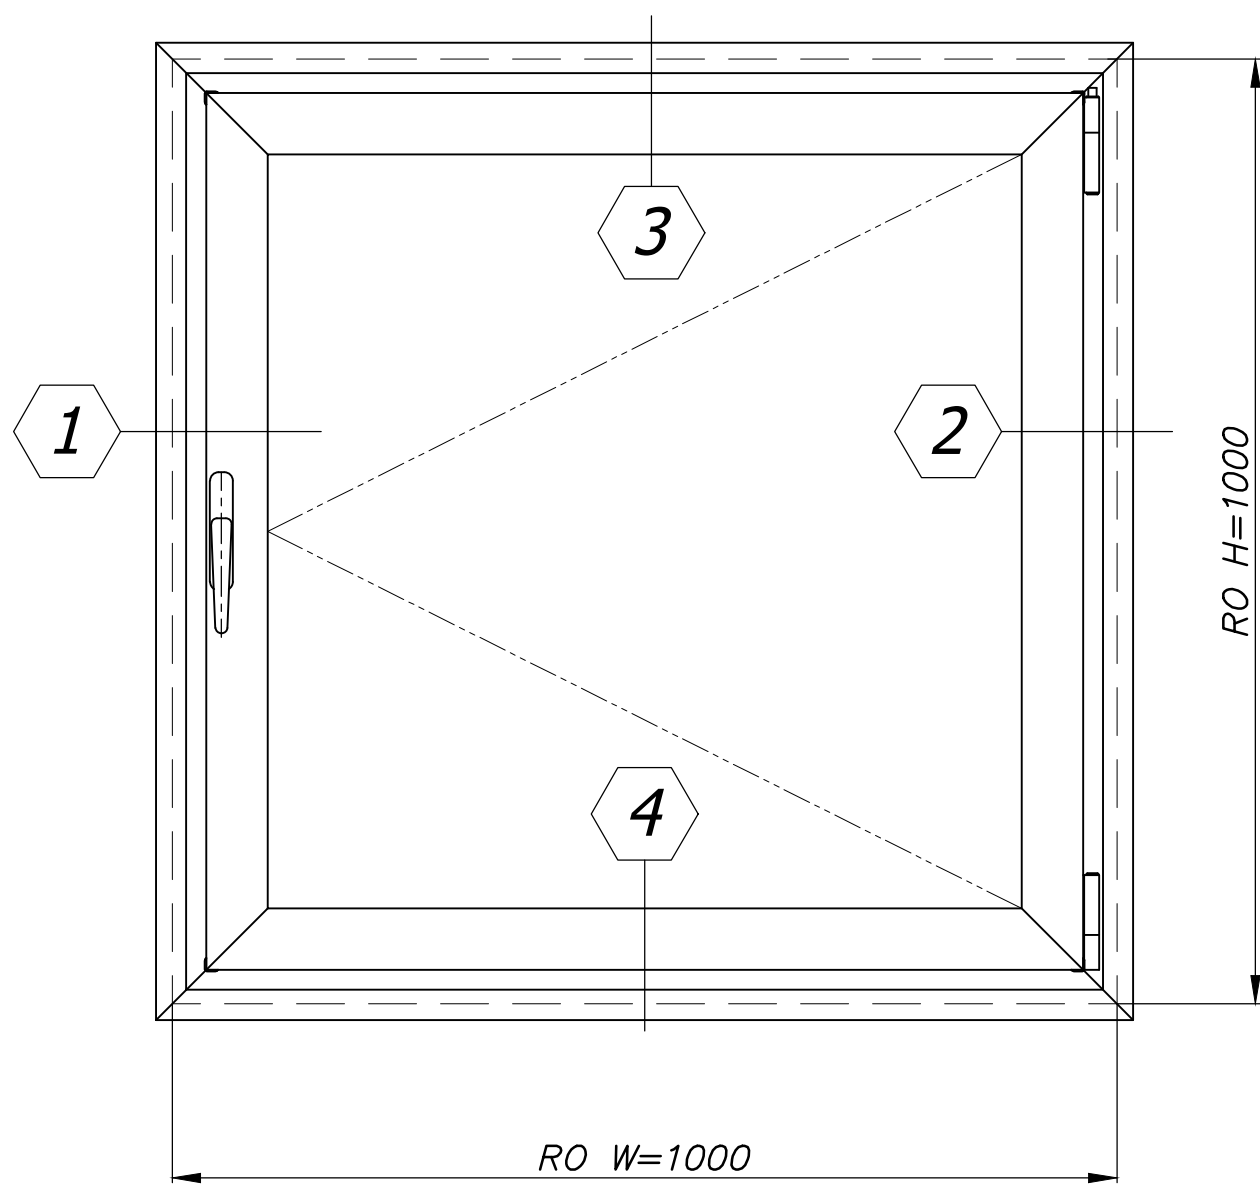

חֲבֵט פָּנִים
Scale 1:10

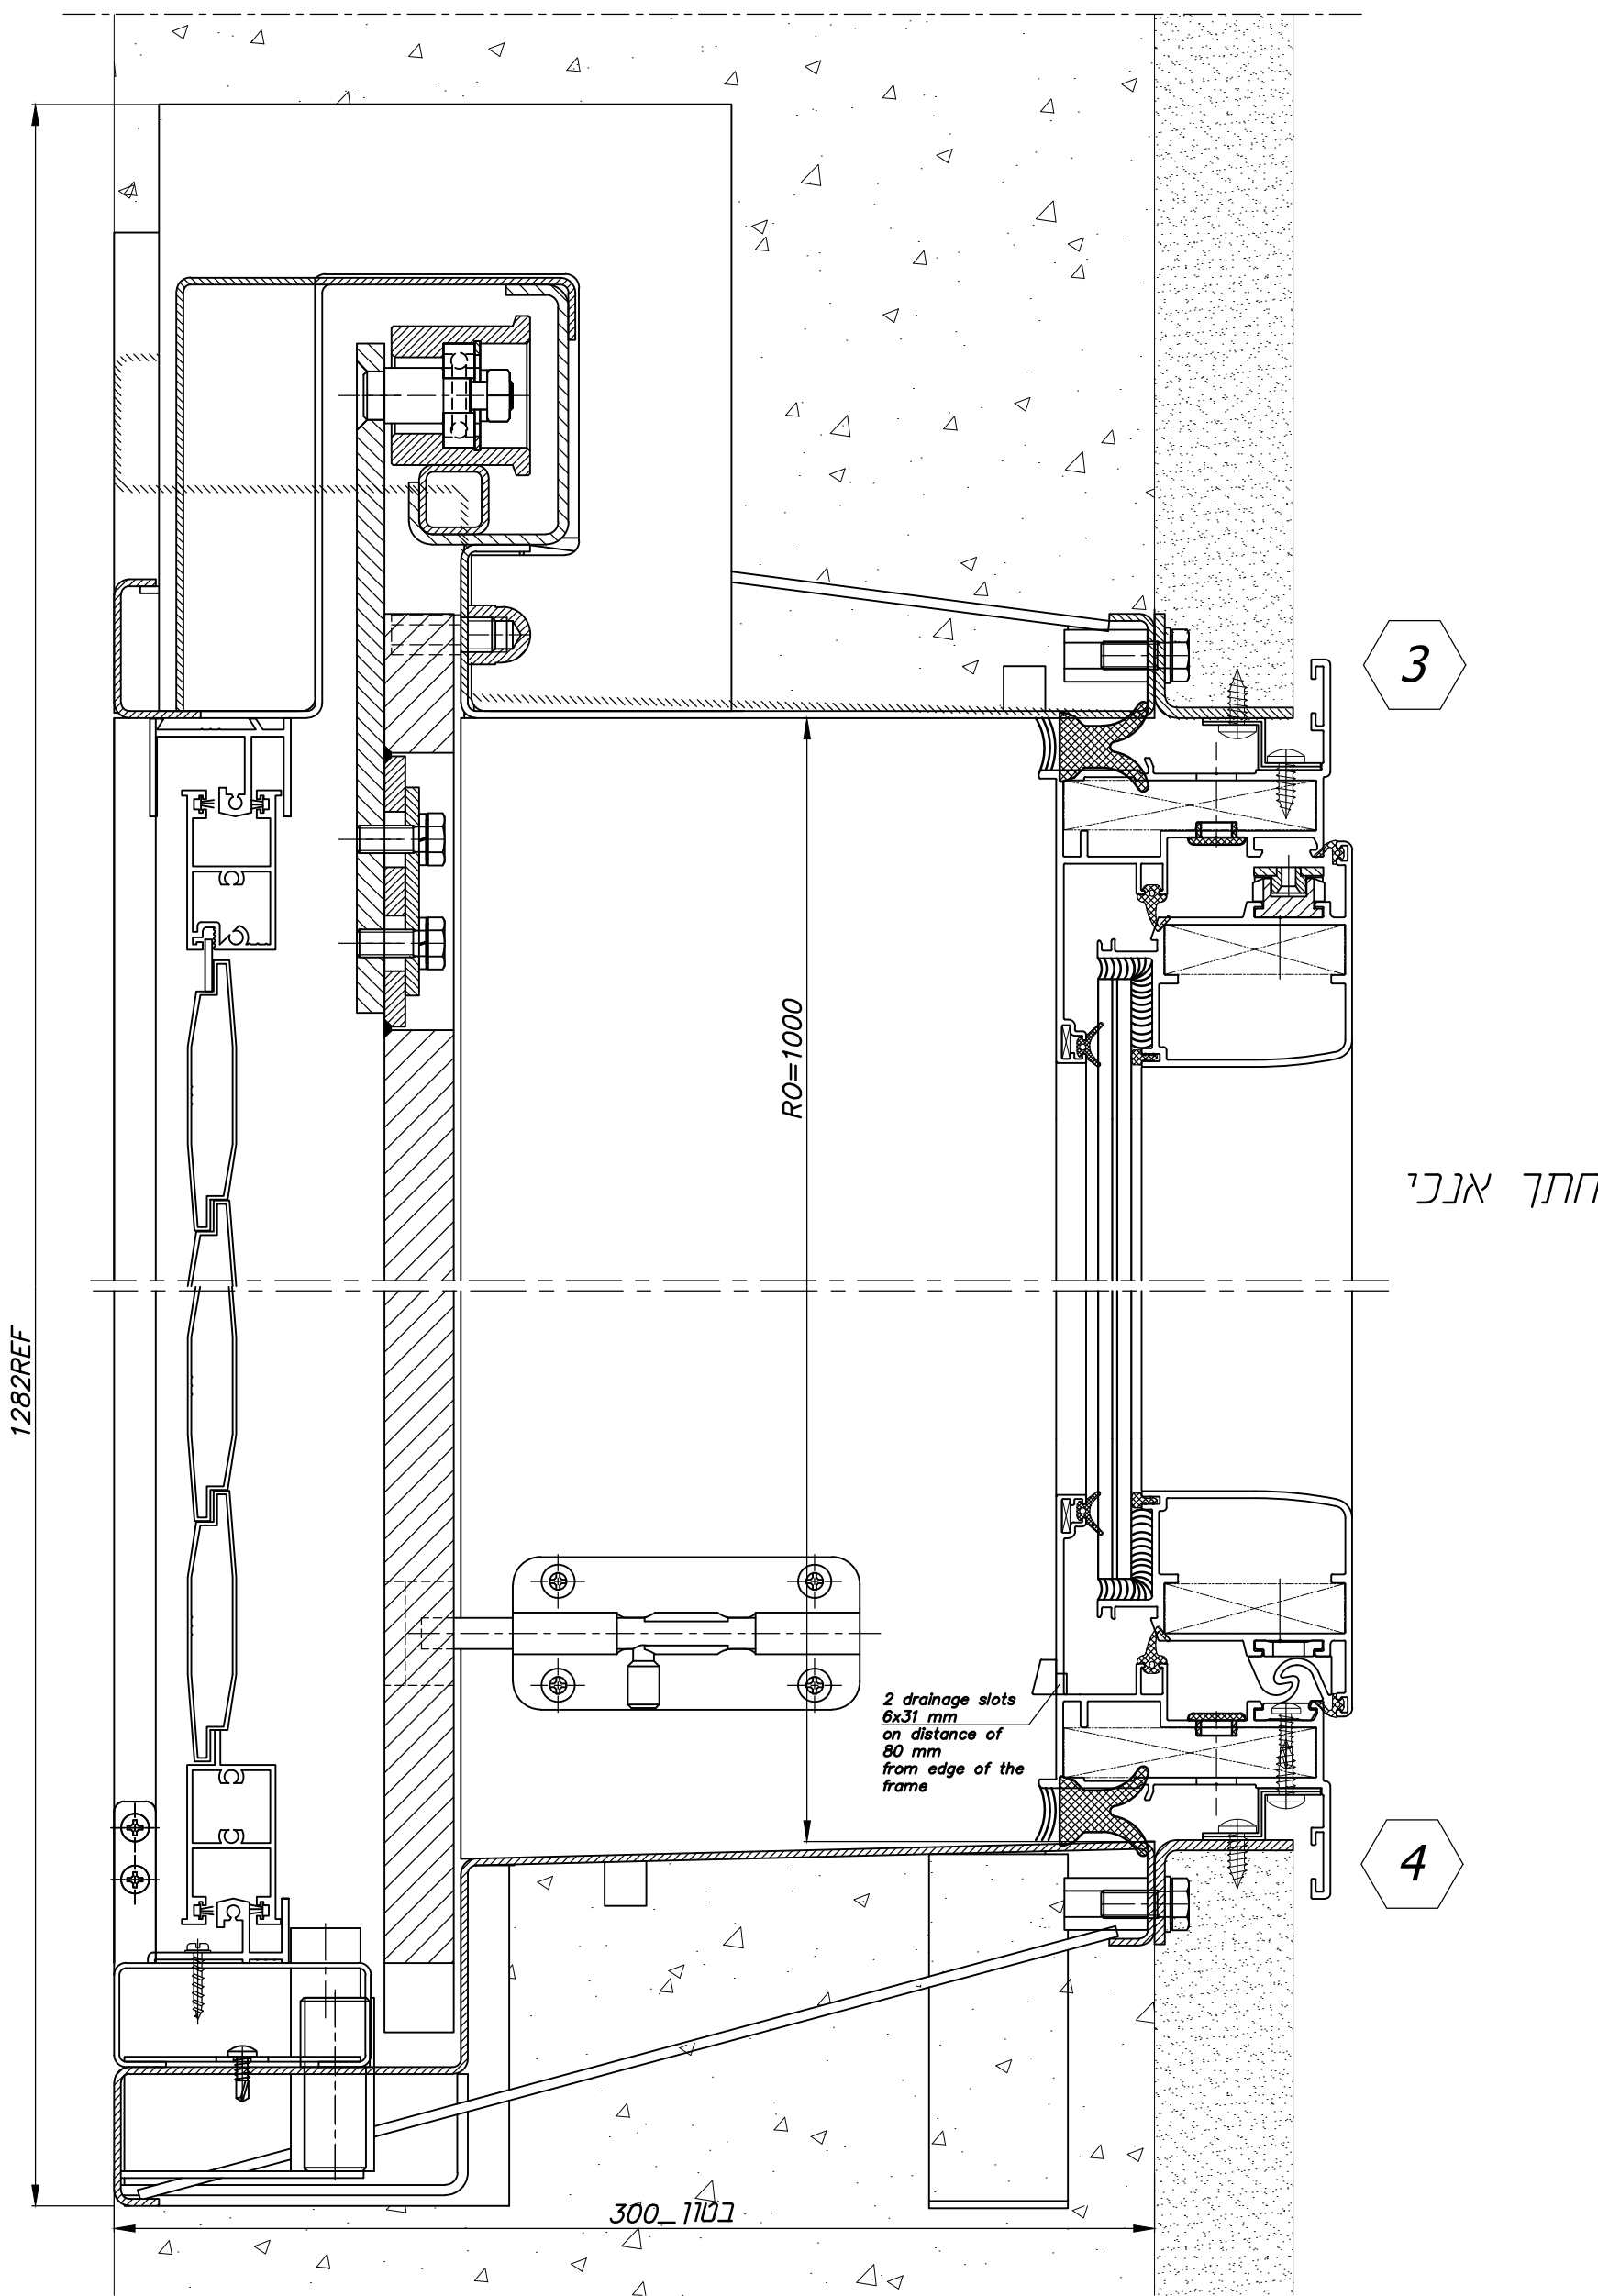

חַתָּךְ אֲנִכִּי

ARPAL DEFENDER A Division of ARPAL Aluminum Ltd.		DWG. NO. AR16135	REV. 2
PROJECT :		Sheet 2 of 2	
DRAW Nikolsky V.		12/25/2017	
CHECK Vatenmacher M.		12/25/2017	
APPR Vatenmacher M.		12/25/2017	
CONFIRMED FOR Analysis		SHEET :	
SERIES: 9.77 , -		SCALE 1:2	
		FORMAT	